


Baldwin Pergolas

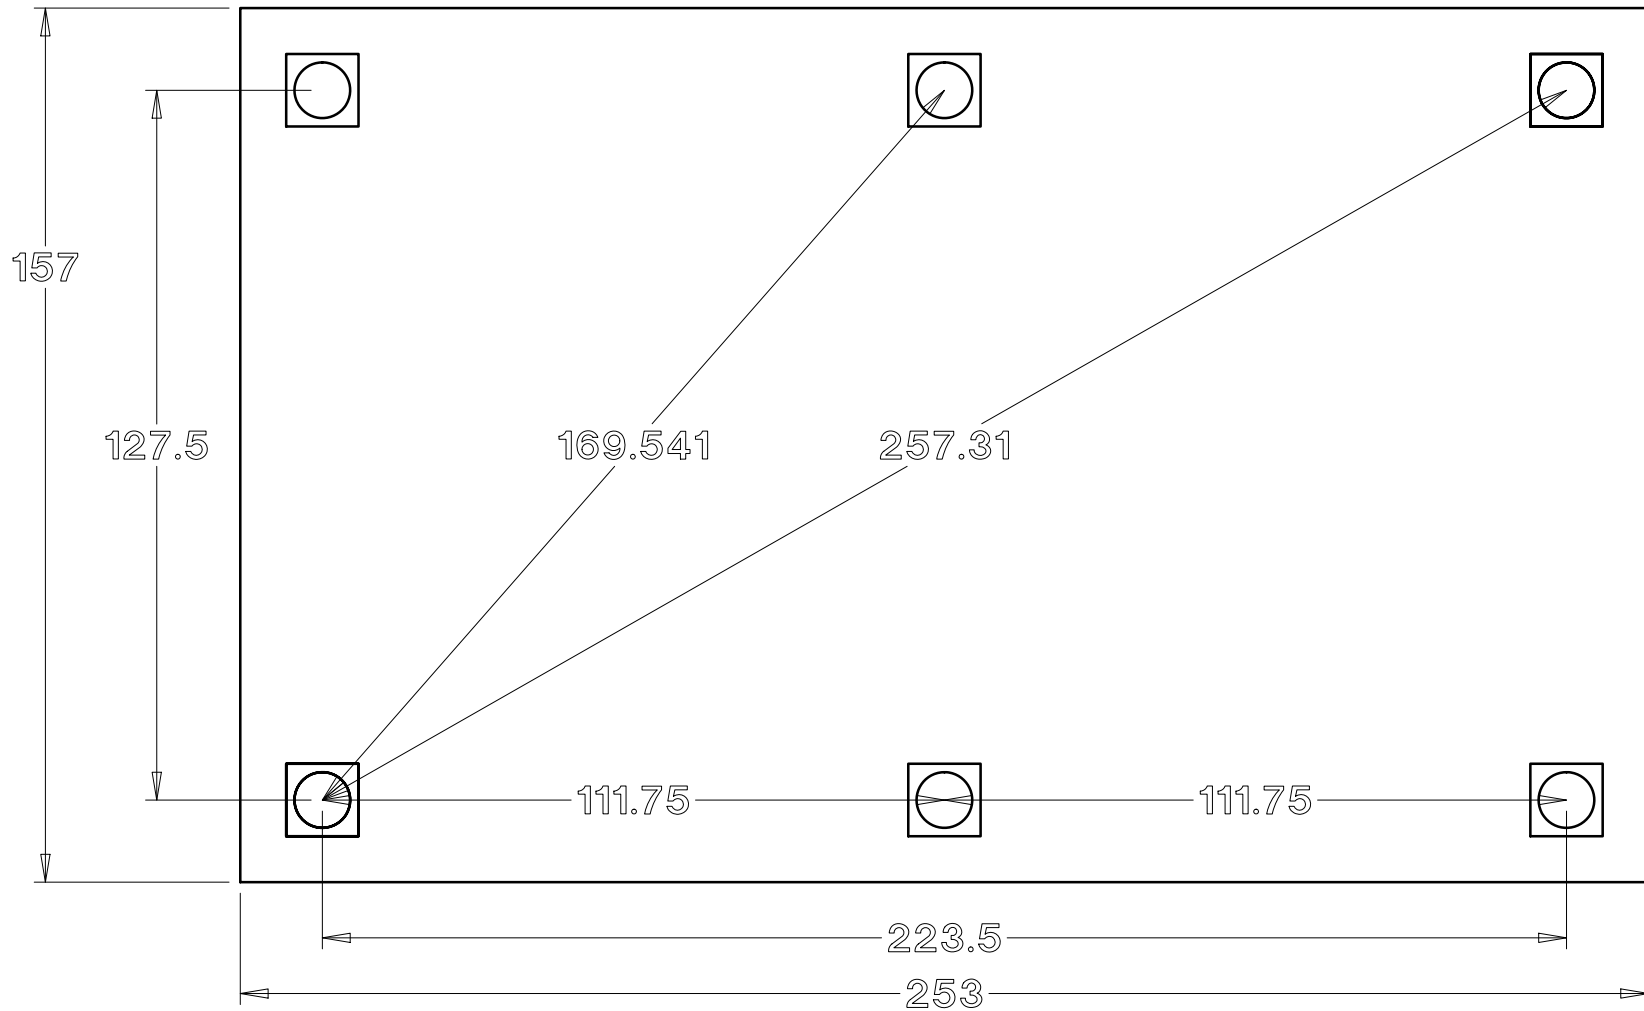

12 x 20 Arched Pavilion