


# Baldwin Pergolas

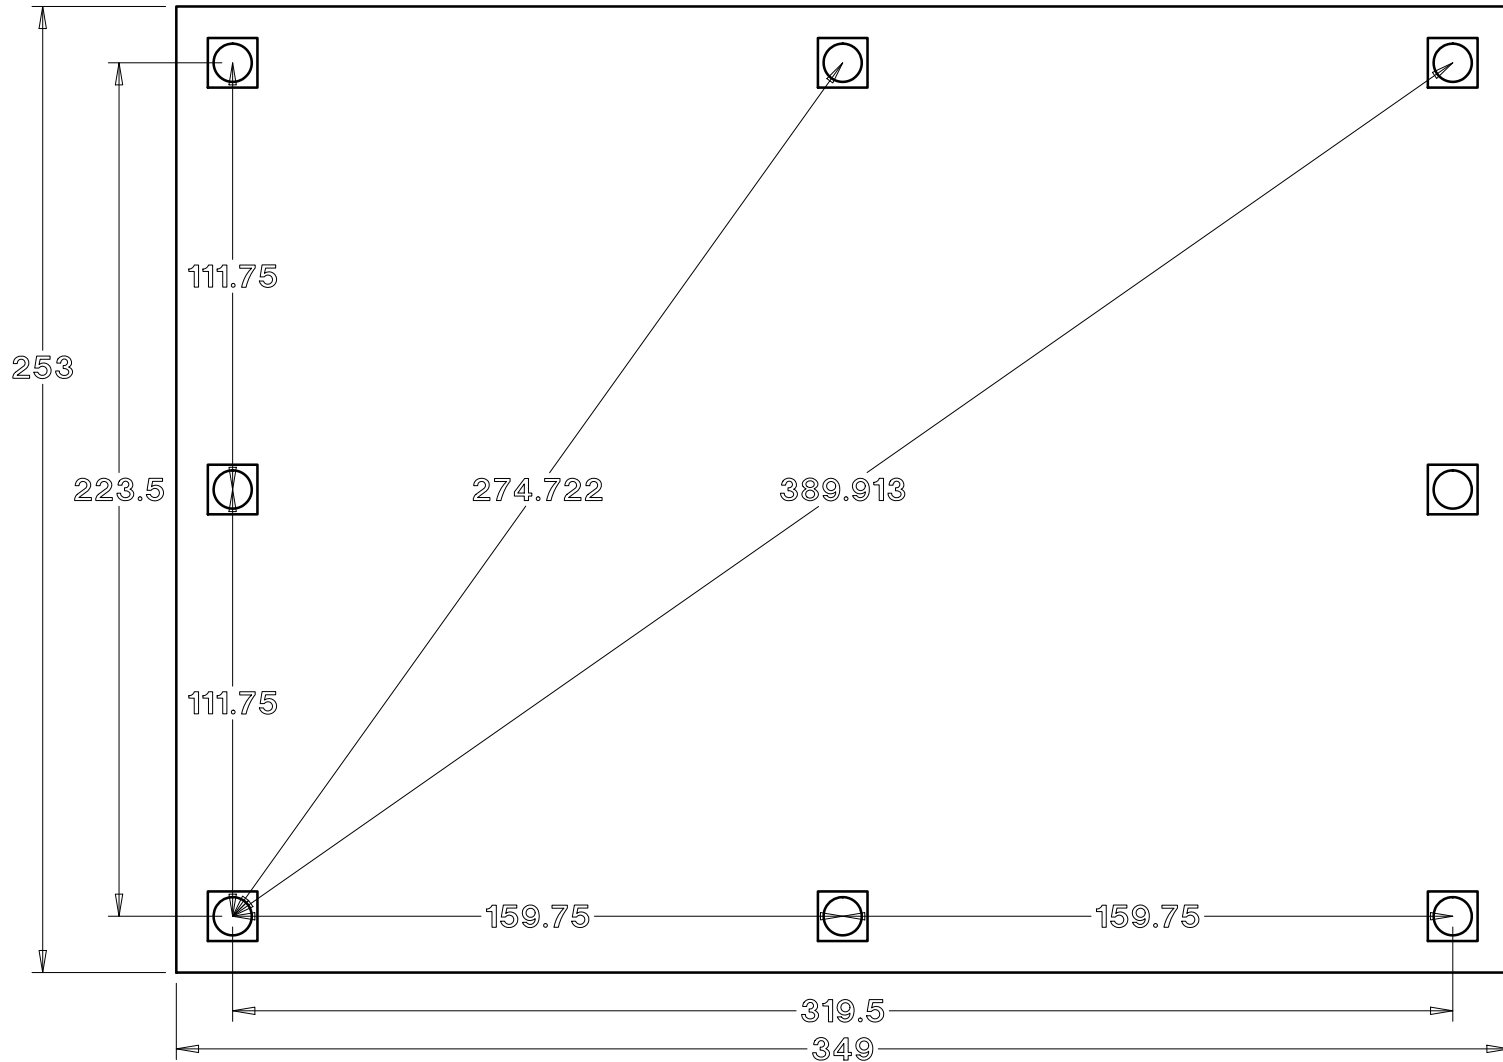

20 x 28 Arched Pavilion