


Baldwin Pergolas

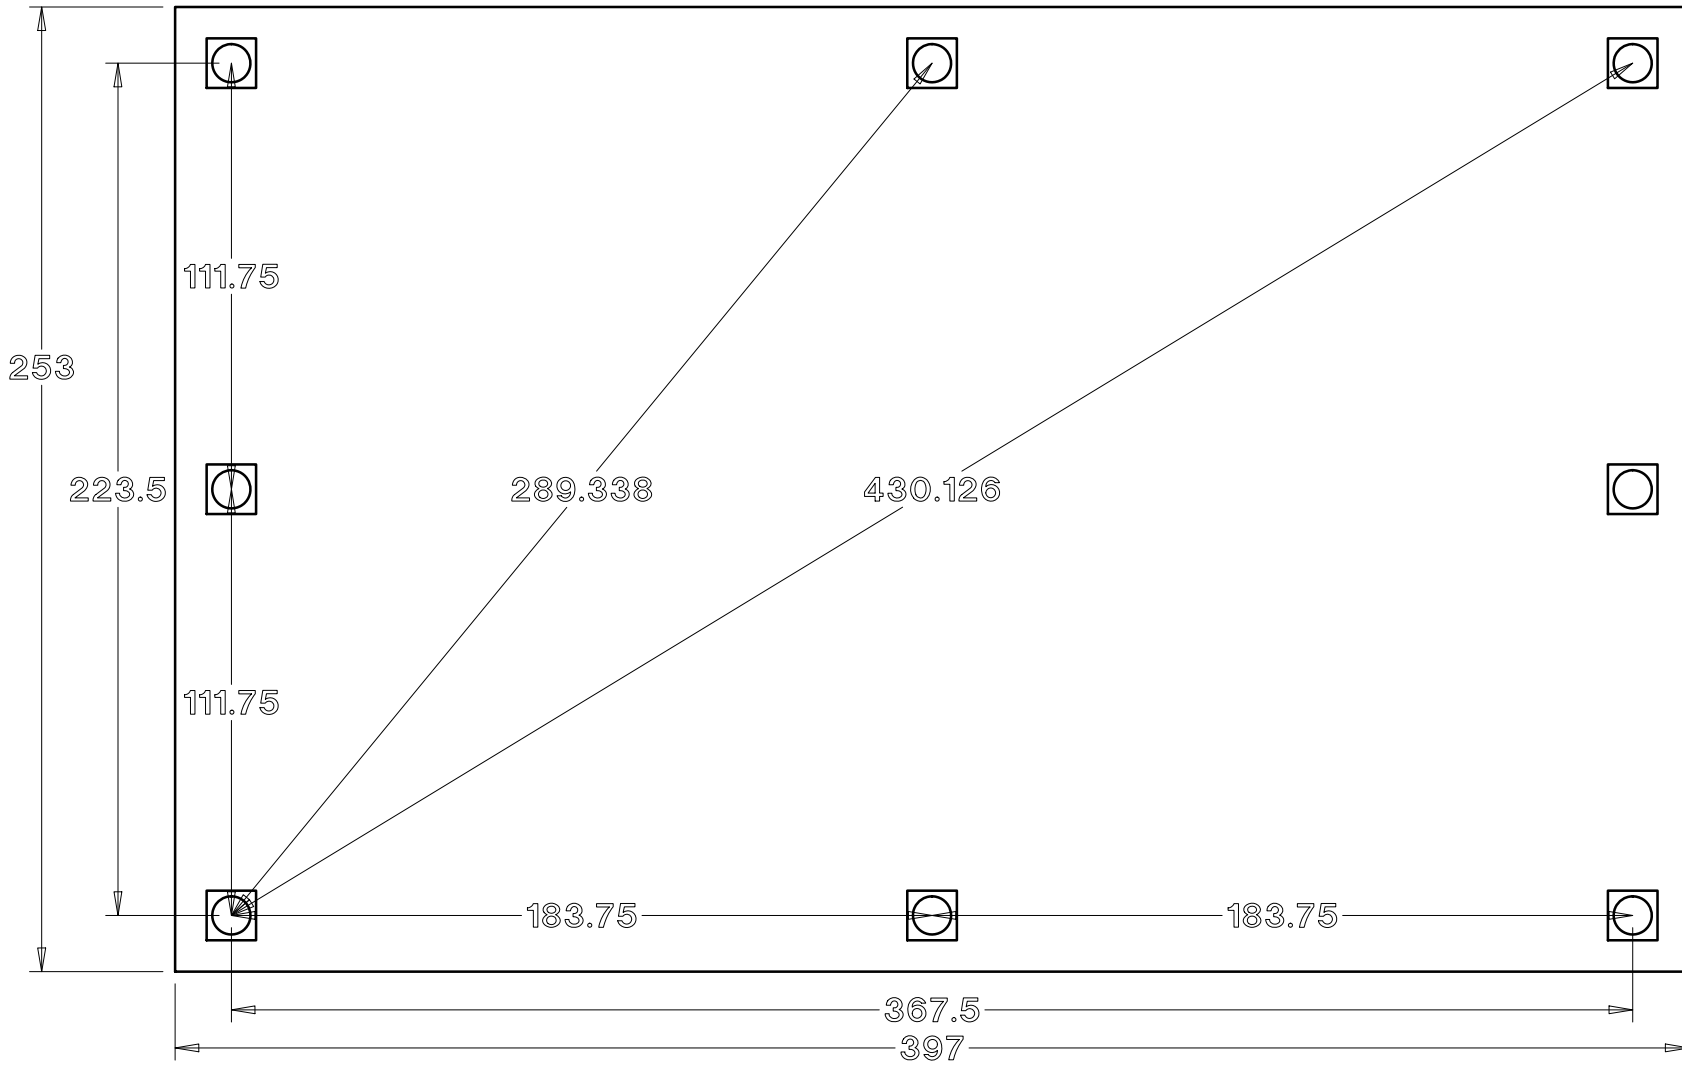

20 x 32 Arched Pavilion