


Baldwin Pergolas

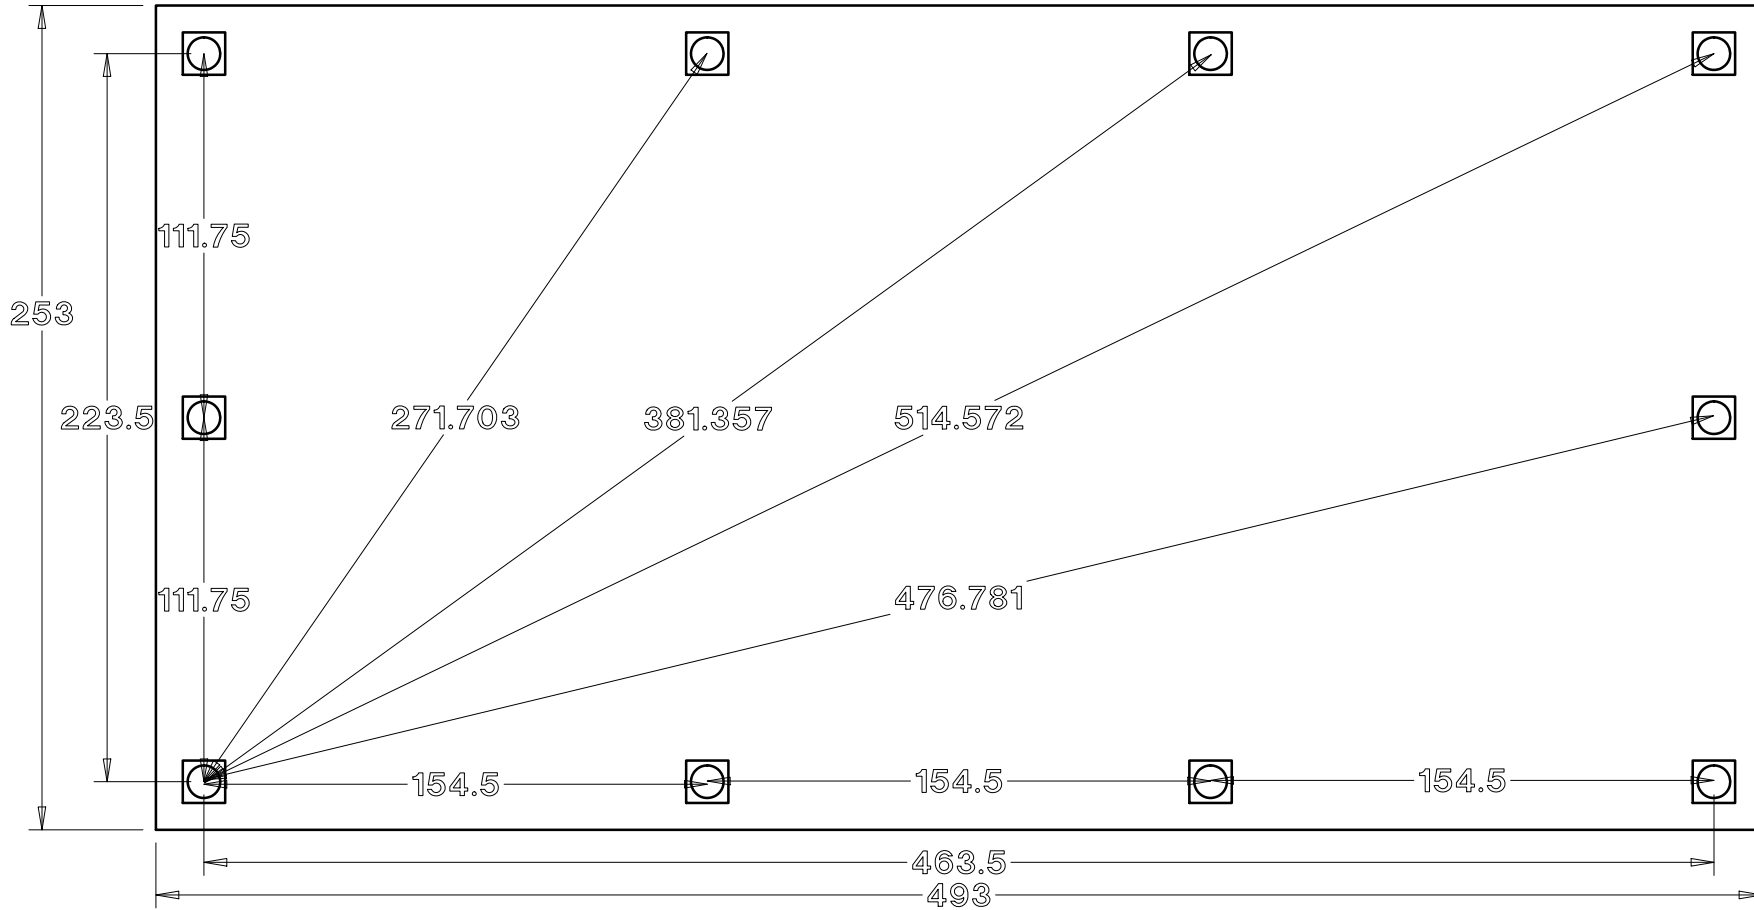

20 x 40 Arched Pavilion